


SECOND FLOOR (2)

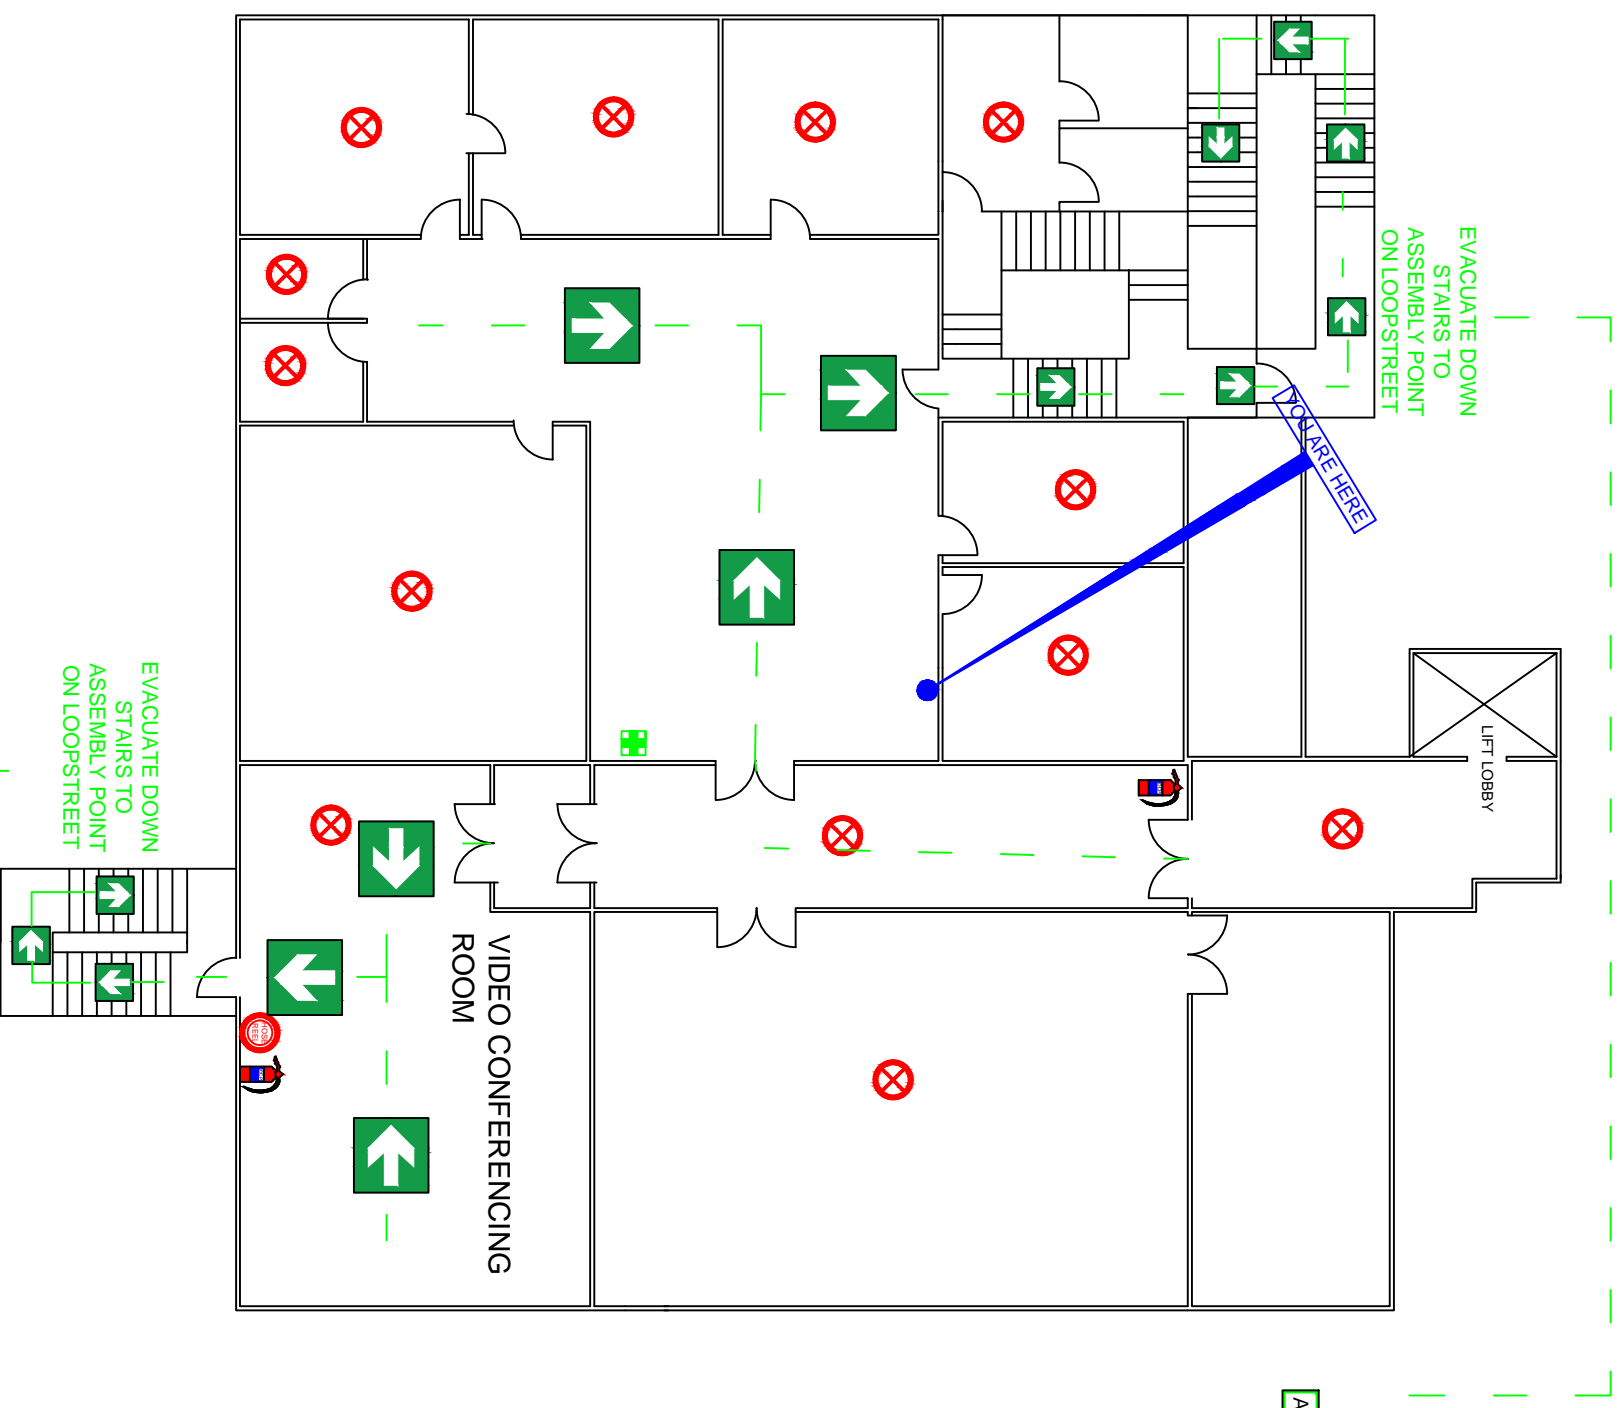

LEGEND	
	LOOPSTREET- ASSEMBLY POINT
	EVACUATION ROUTE-
	DRY CHEMICAL POWDER- CO2 FIRE EXTINGUISHER-
	ALARM-
	FIRST AID BOX-
	FIRE HYDRANT-
	HOSE REEL-
	SMOKE DETECTOR-

SCALE: NOT TO SCALE

ADMIN BUILDING
 PLAN DESIGNER: FRIK HERBS
 PLAN NUMBER: LEGAB2(2)
 DATE: 13 MAY 2016
 REVISION NUMBER: 03
 #DRAWN ACCORDING TO
 SANS23601 REQUIREMENTS